


-  NEW MODULES
-  EXISTING BUILDINGS

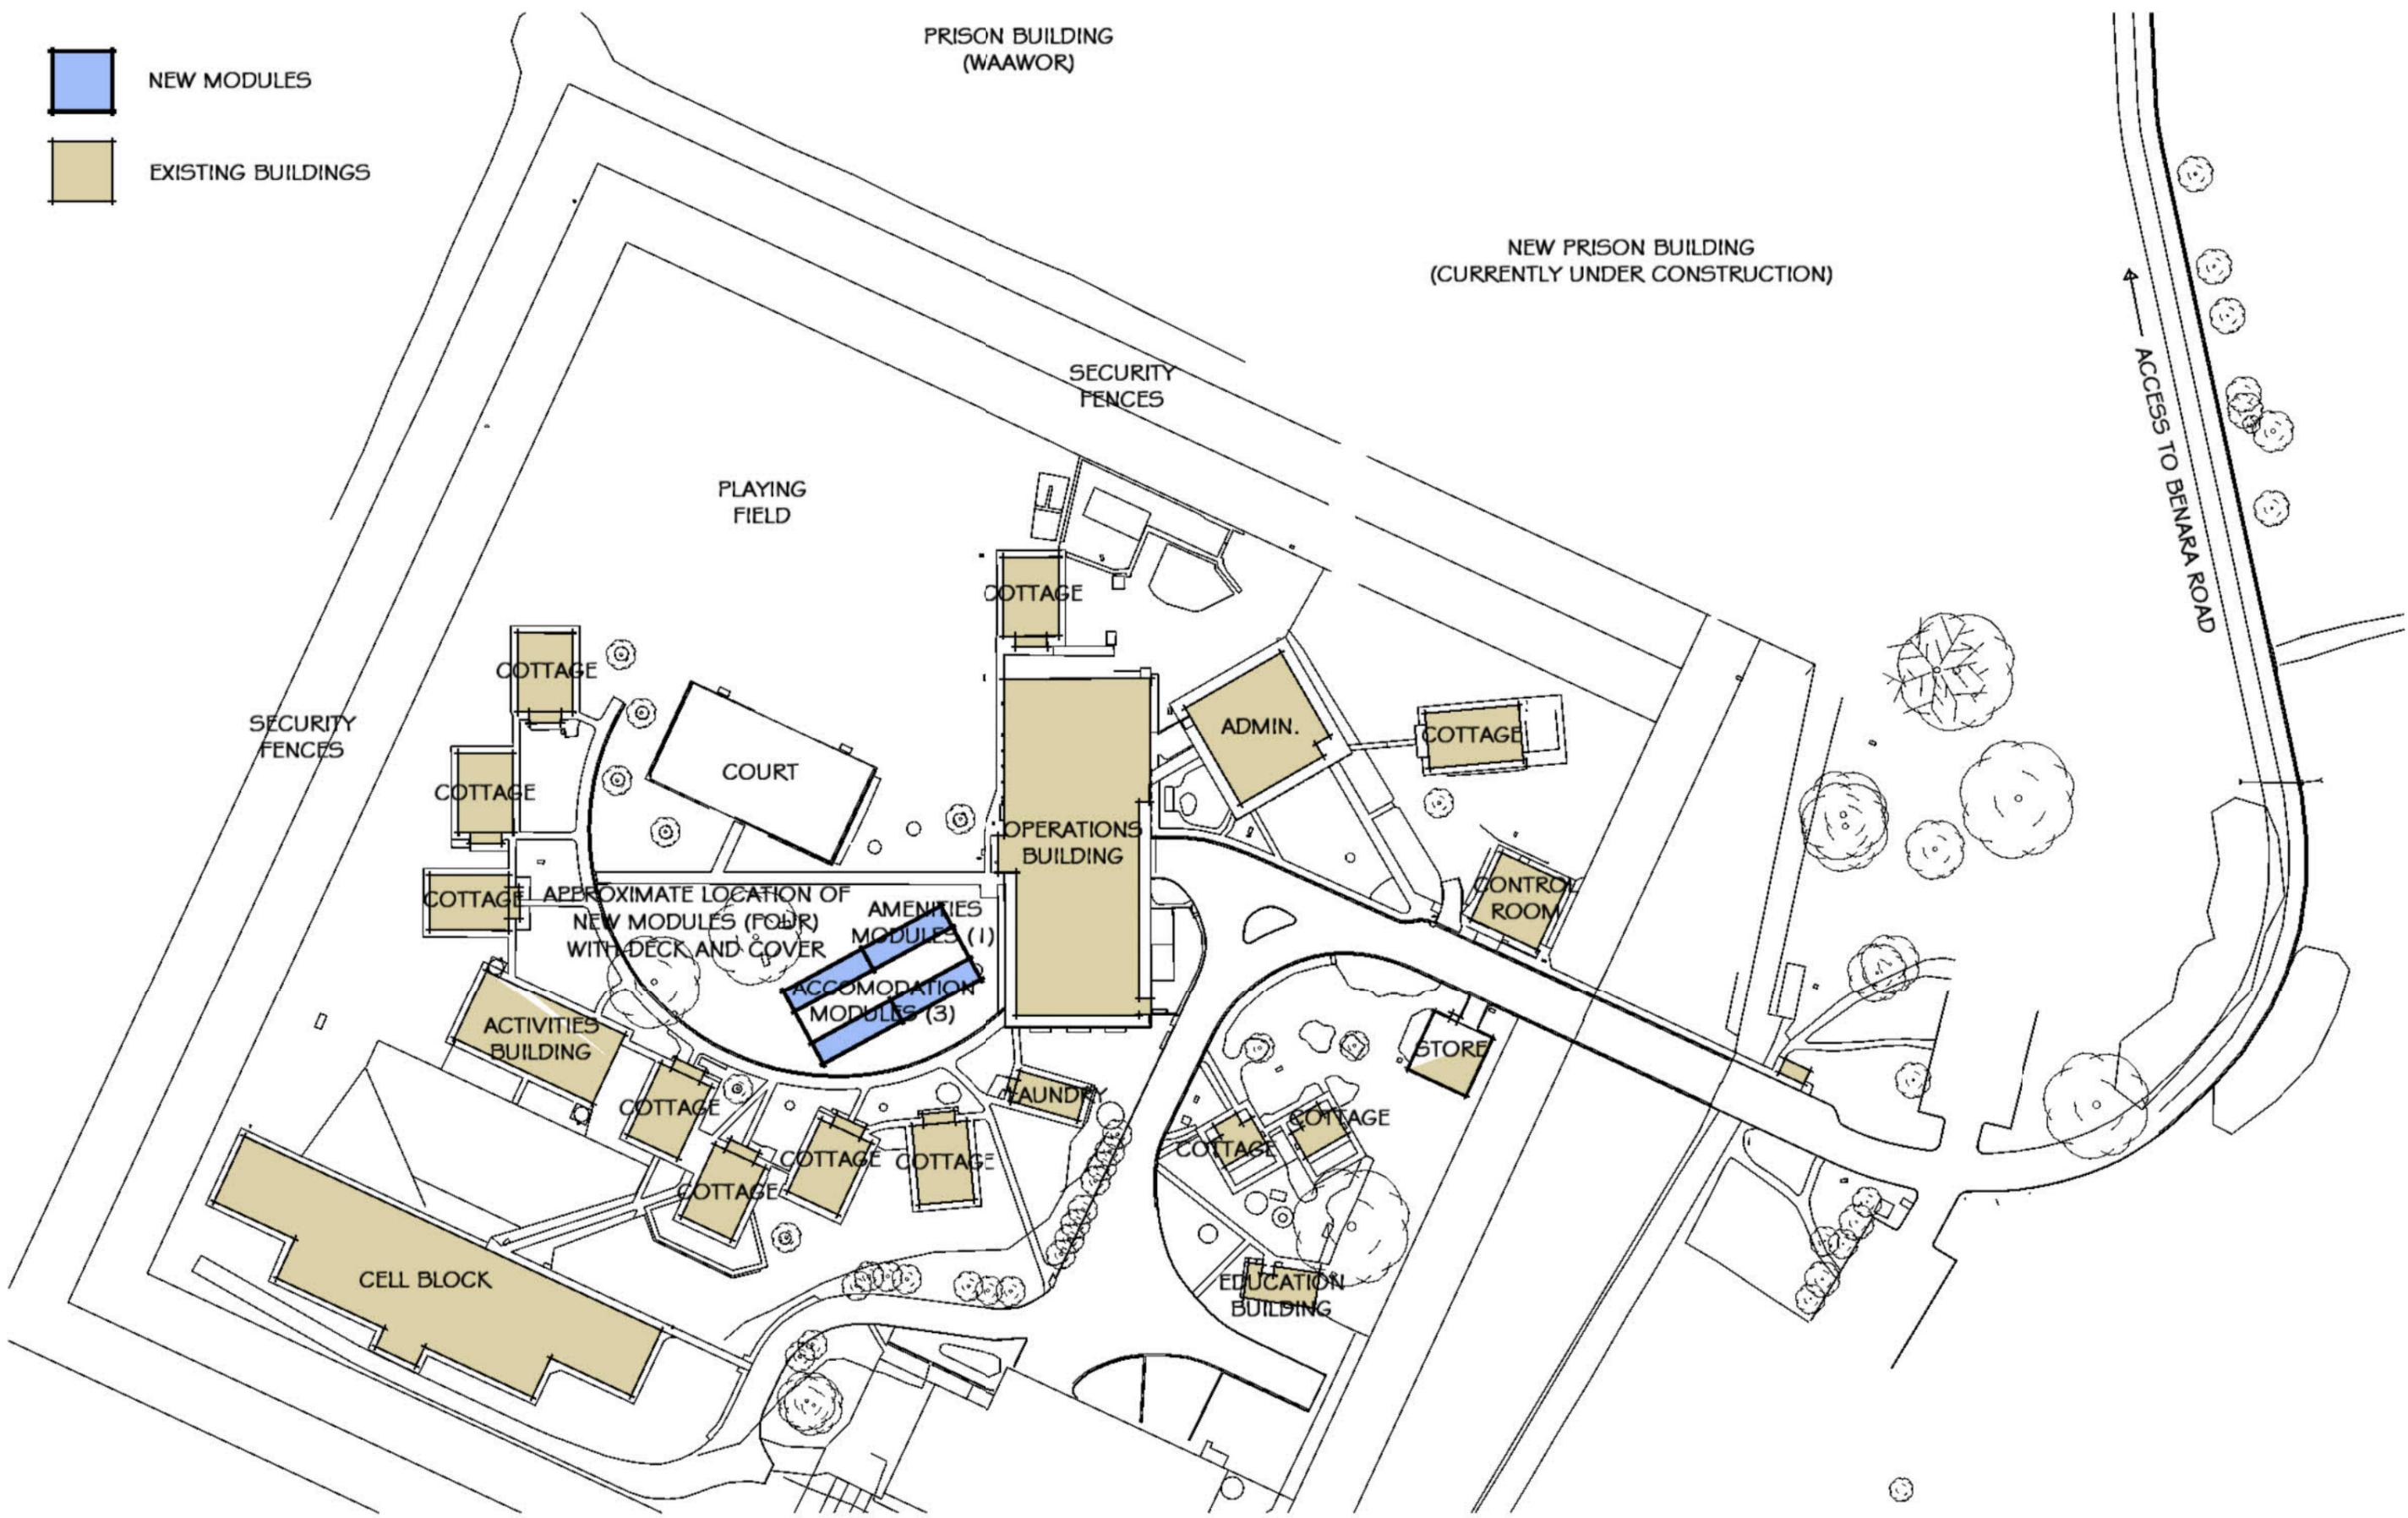

**MOUNT GAMBIER PRISON - ACCOMMODATION UNIT STAGE 2 ADDITION**  
 SK05 - SITE PLAN 18.09.14

SCALE 1:1000 0 5 25 50m  
 **building management**  
 DESIGN + HERITAGE MANAGEMENT

 **Government of South Australia**  
 Department of Planning,  
 Transport and Infrastructure